



01 9AM 22ND SEPTEMBER

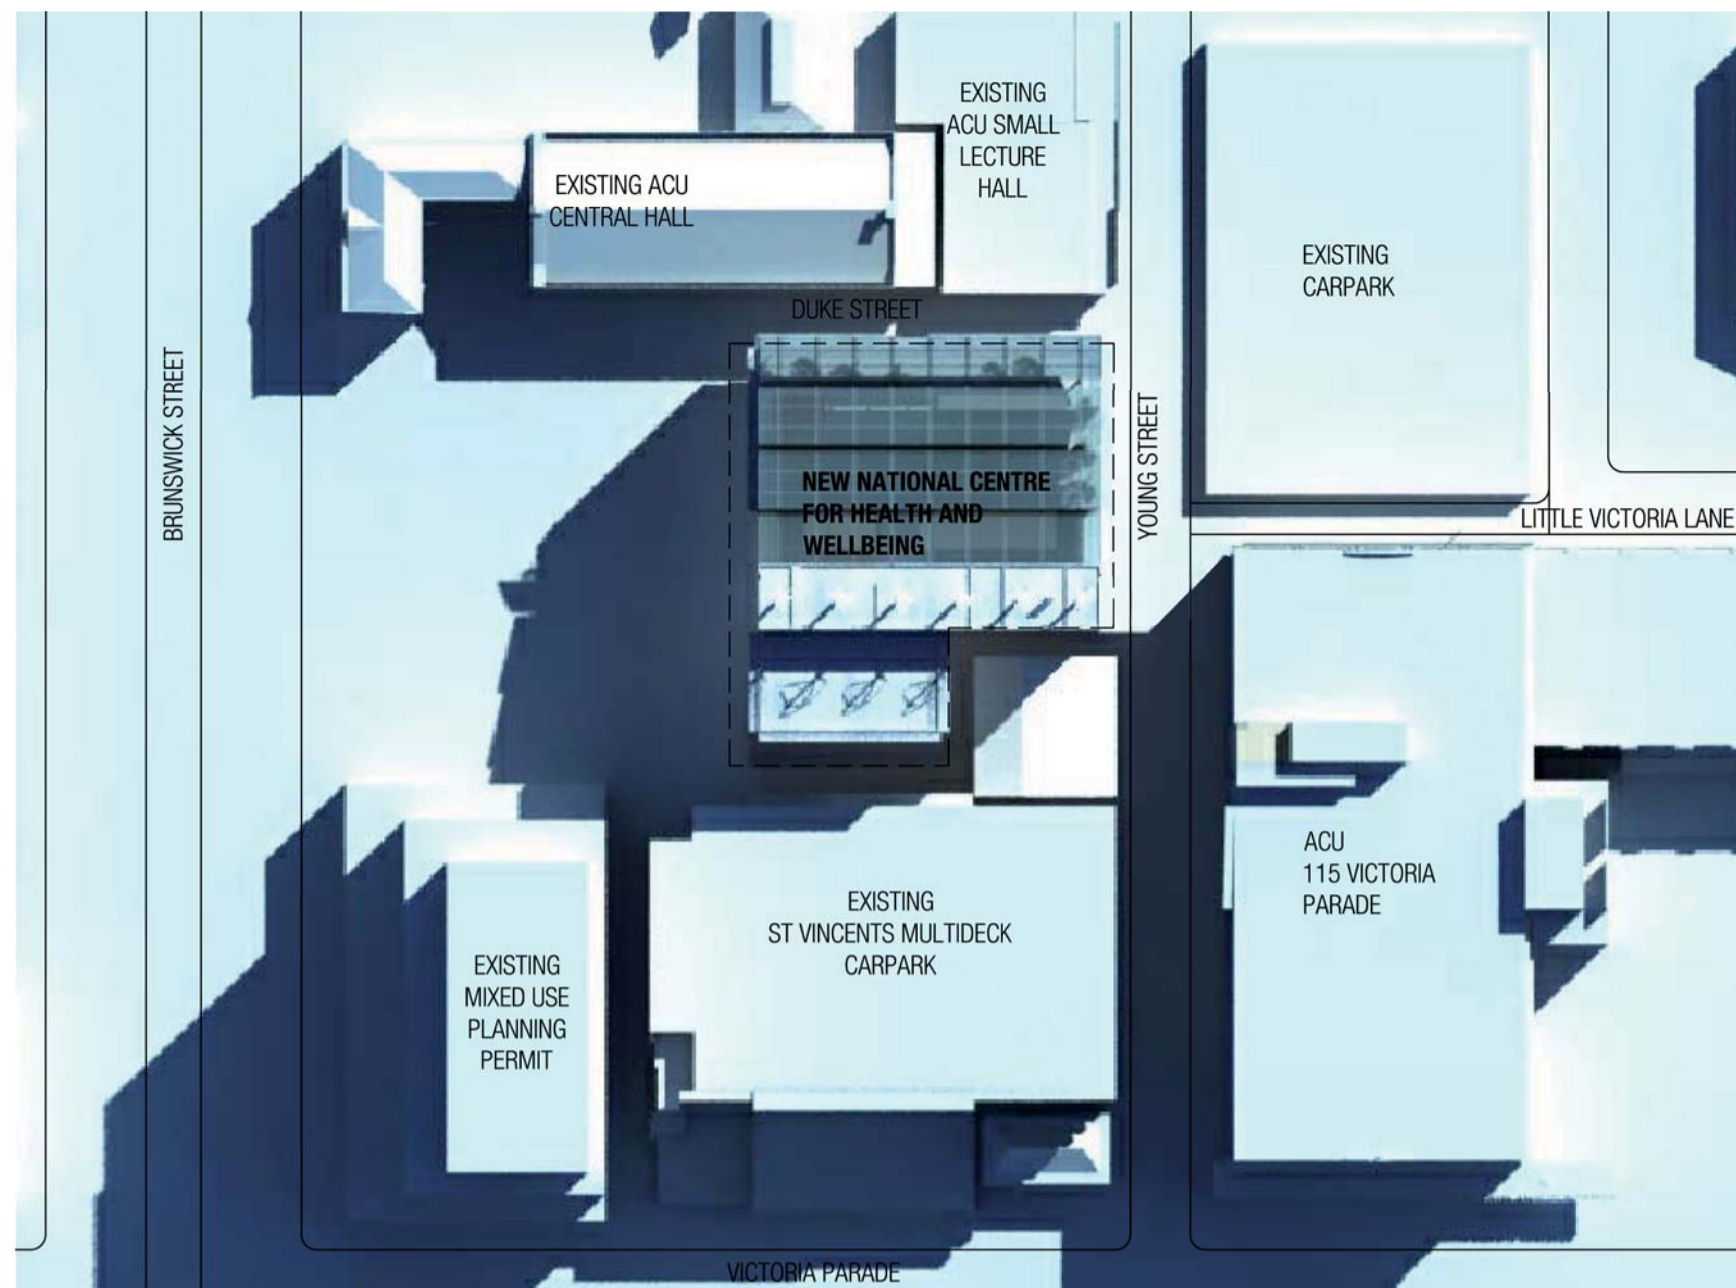


02 10AM 22ND SEPTEMBER

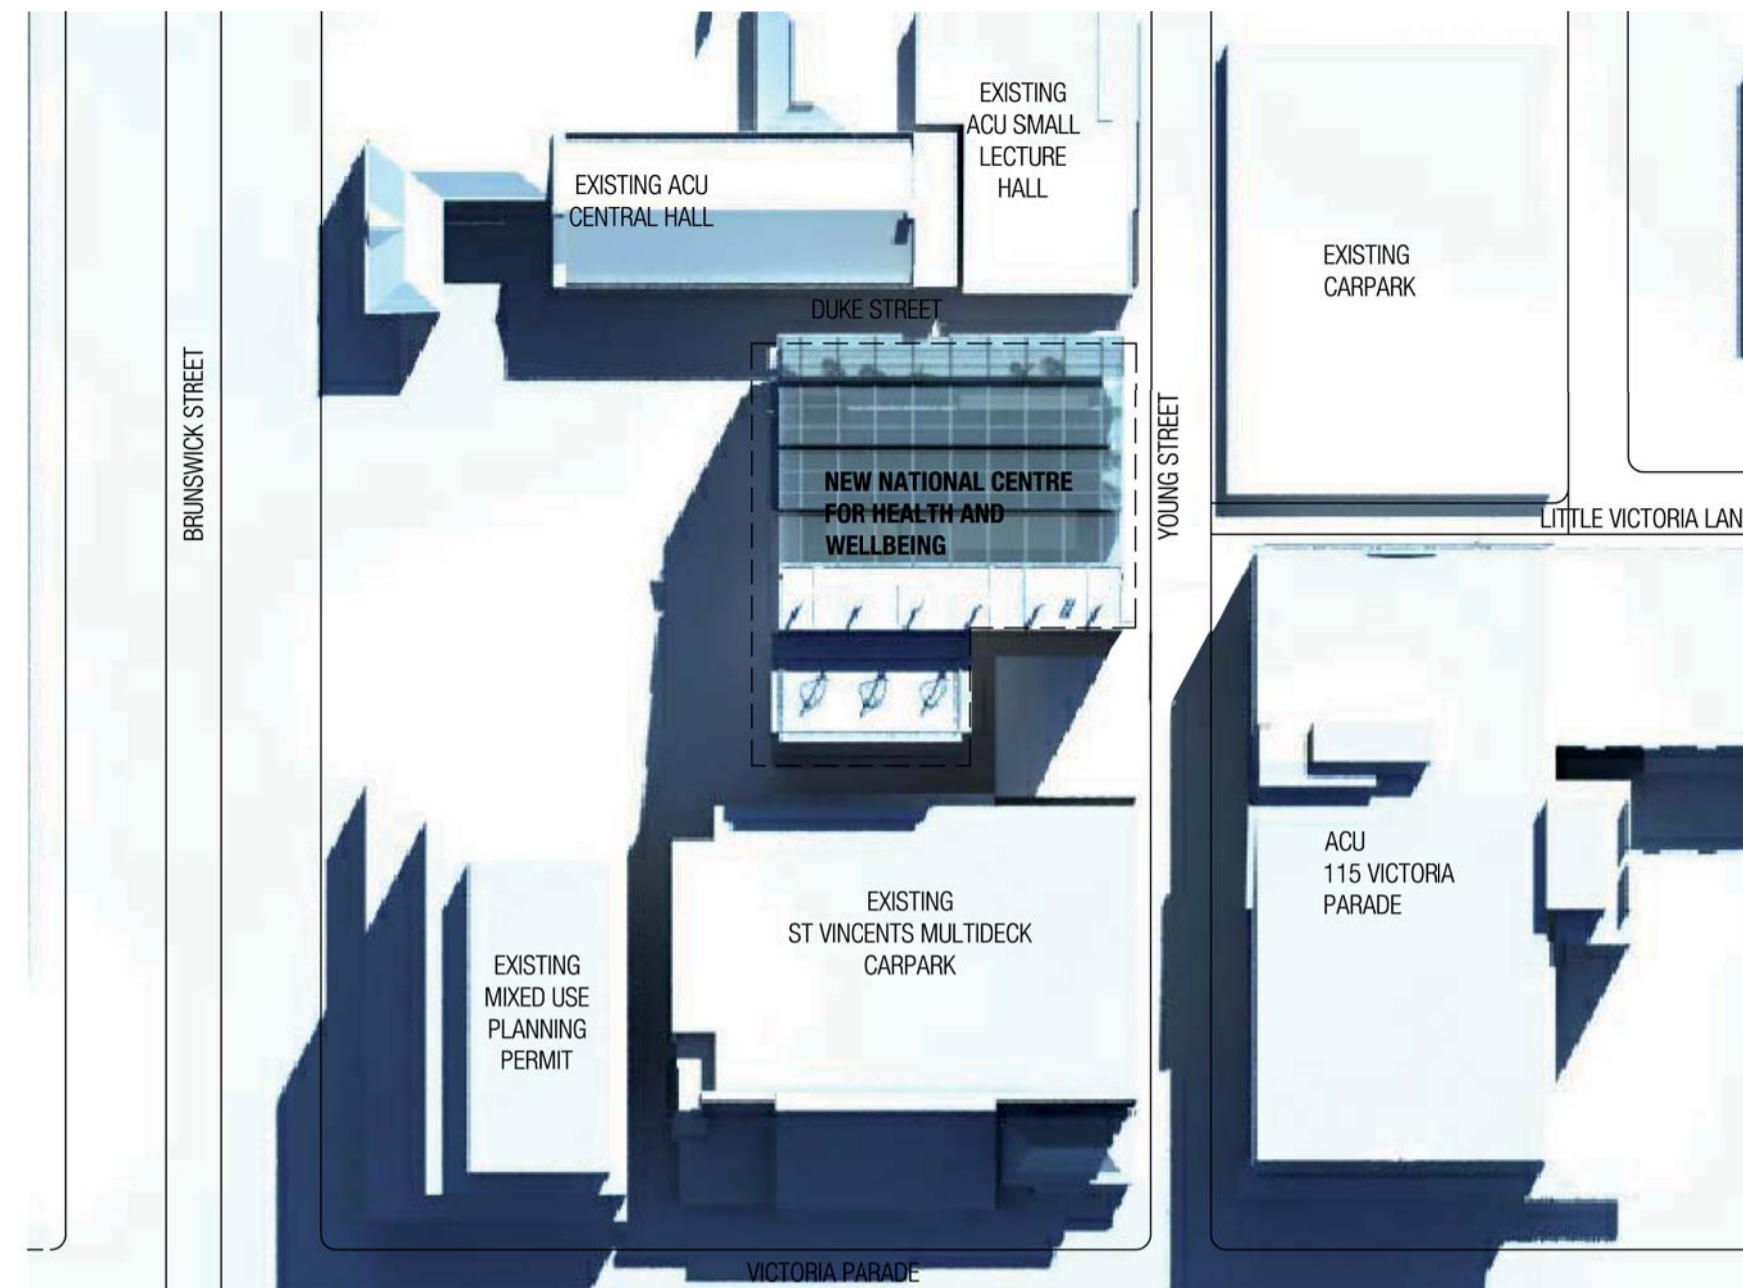


03 11AM 22ND SEPTEMBER


Copyright
WOODS BAGOT
Notes
CONTRACTOR MUST VERIFY ALL DIMENSIONS ON SITE BEFORE COMMENCING WORK OR PREPARING WORKSHOP DRAWINGS. DO NOT SCALE DRAWING.
DISCLAIMER:
1. THESE PLANS ARE PRELIMINARY ONLY AND SUBJECT TO CHANGE PENDING DESIGN DEVELOPMENT, SERVICE AND STRUCTURAL RESOLUTION. THESE DRAWINGS CANNOT BE USED FOR CONSTRUCTION.
2. SPECIAL EQUIPMENT, LOOSE FURNITURE AND AV/IT EQUIPMENT INDICATED ON THE PLANS ARE INDICATIVE ONLY FOR SERVICE AND STRUCTURAL COORDINATION. THEY ARE BY OTHERS AND NOT IN THE SCOPE OF THE BUILDING.

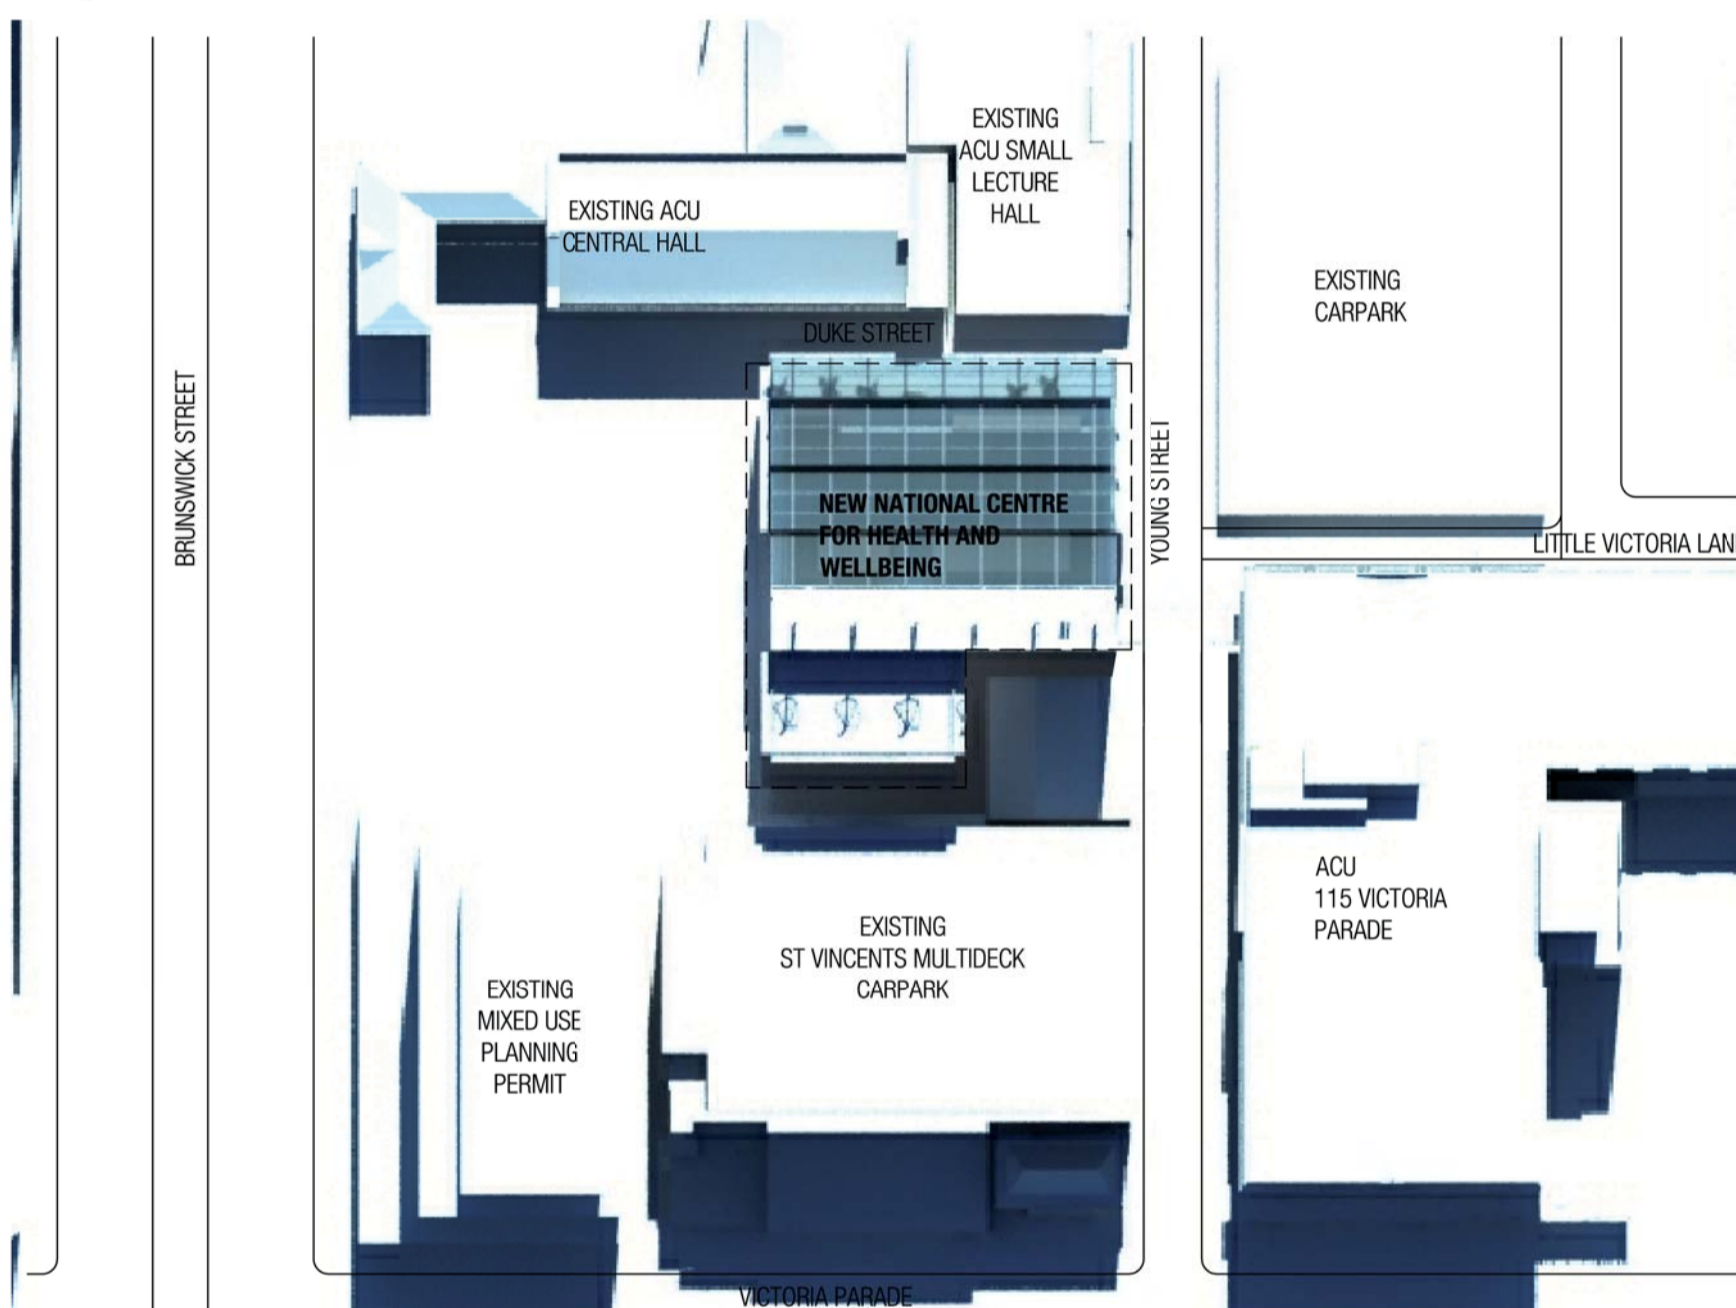


04 NOON 22ND SEPTEMBER

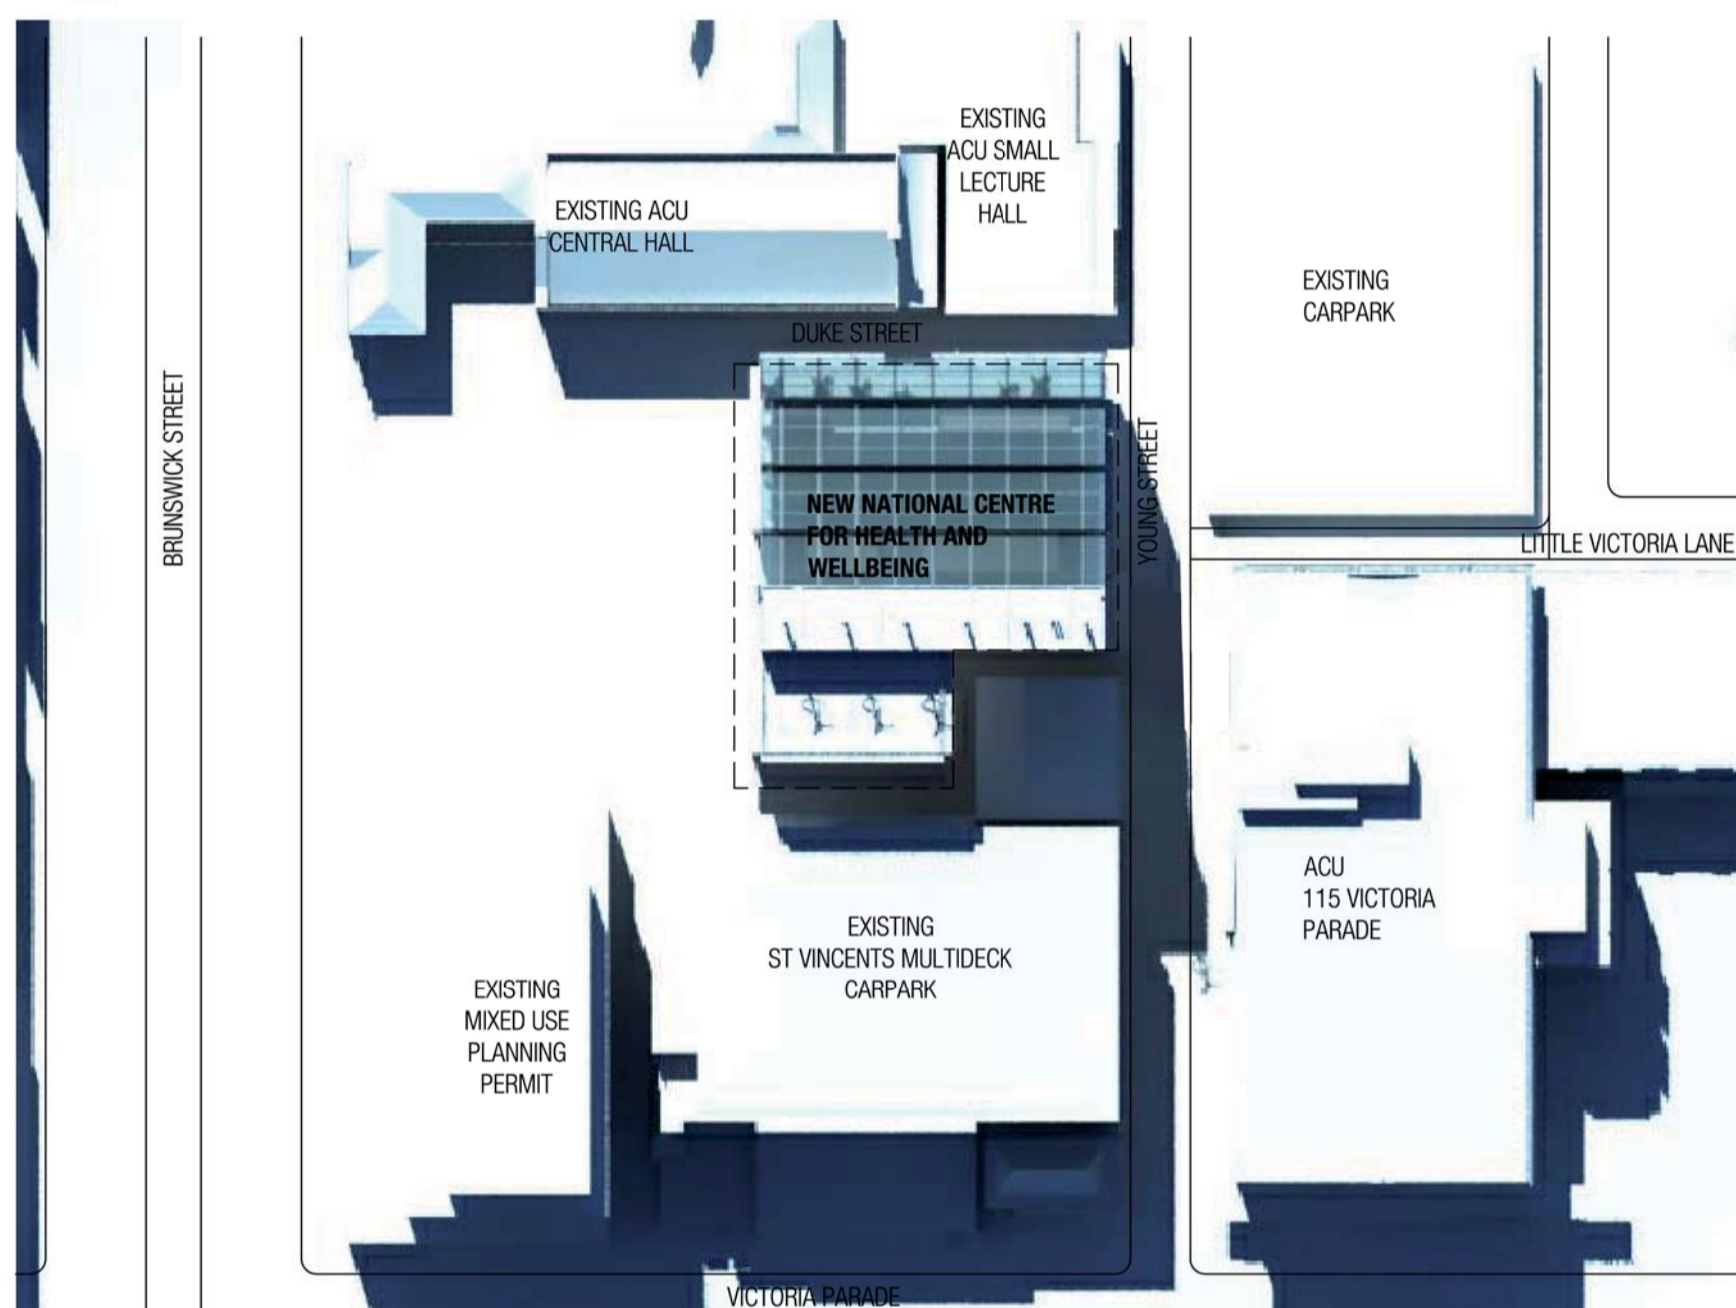

05 1PM 22ND SEPTEMBER

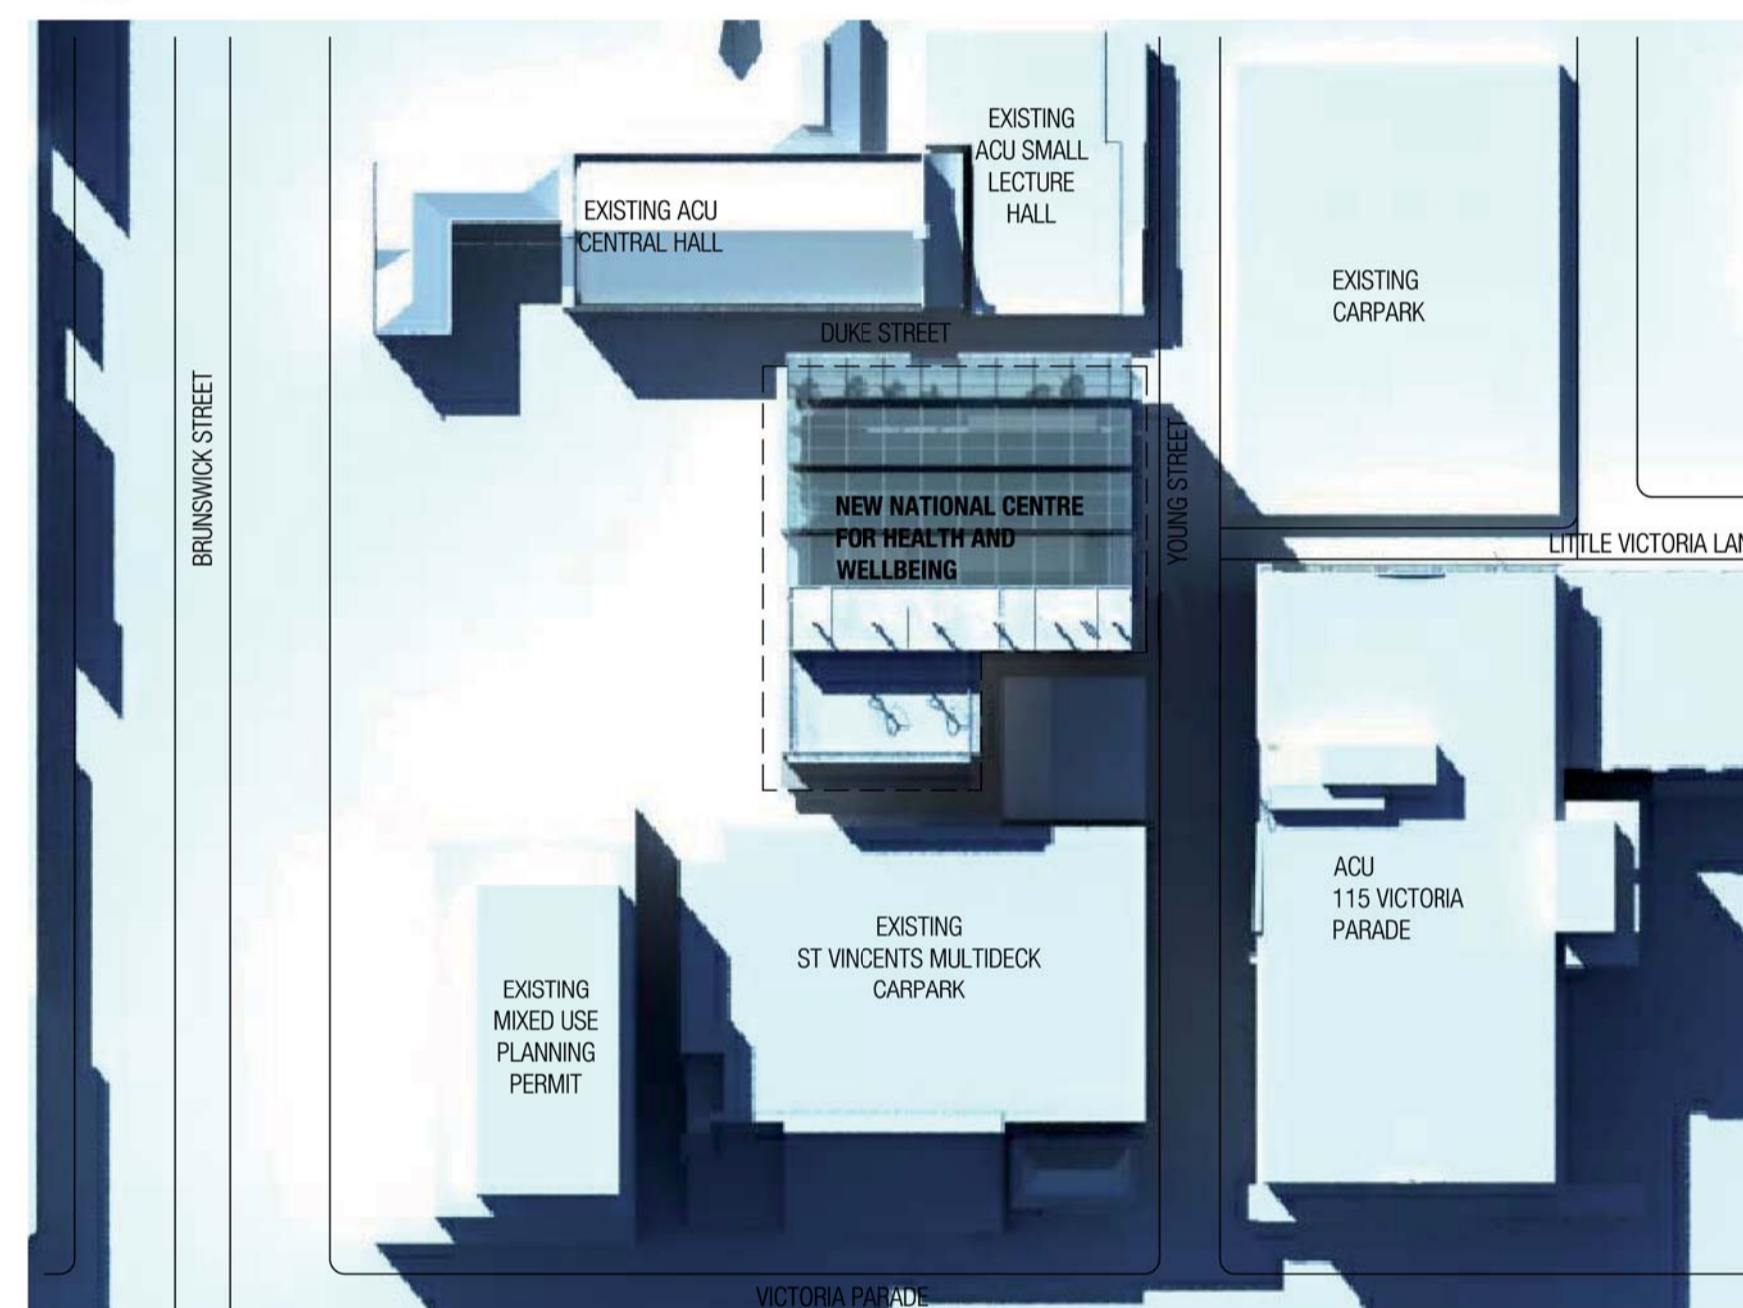

06 2PM 22ND SEPTEMBER

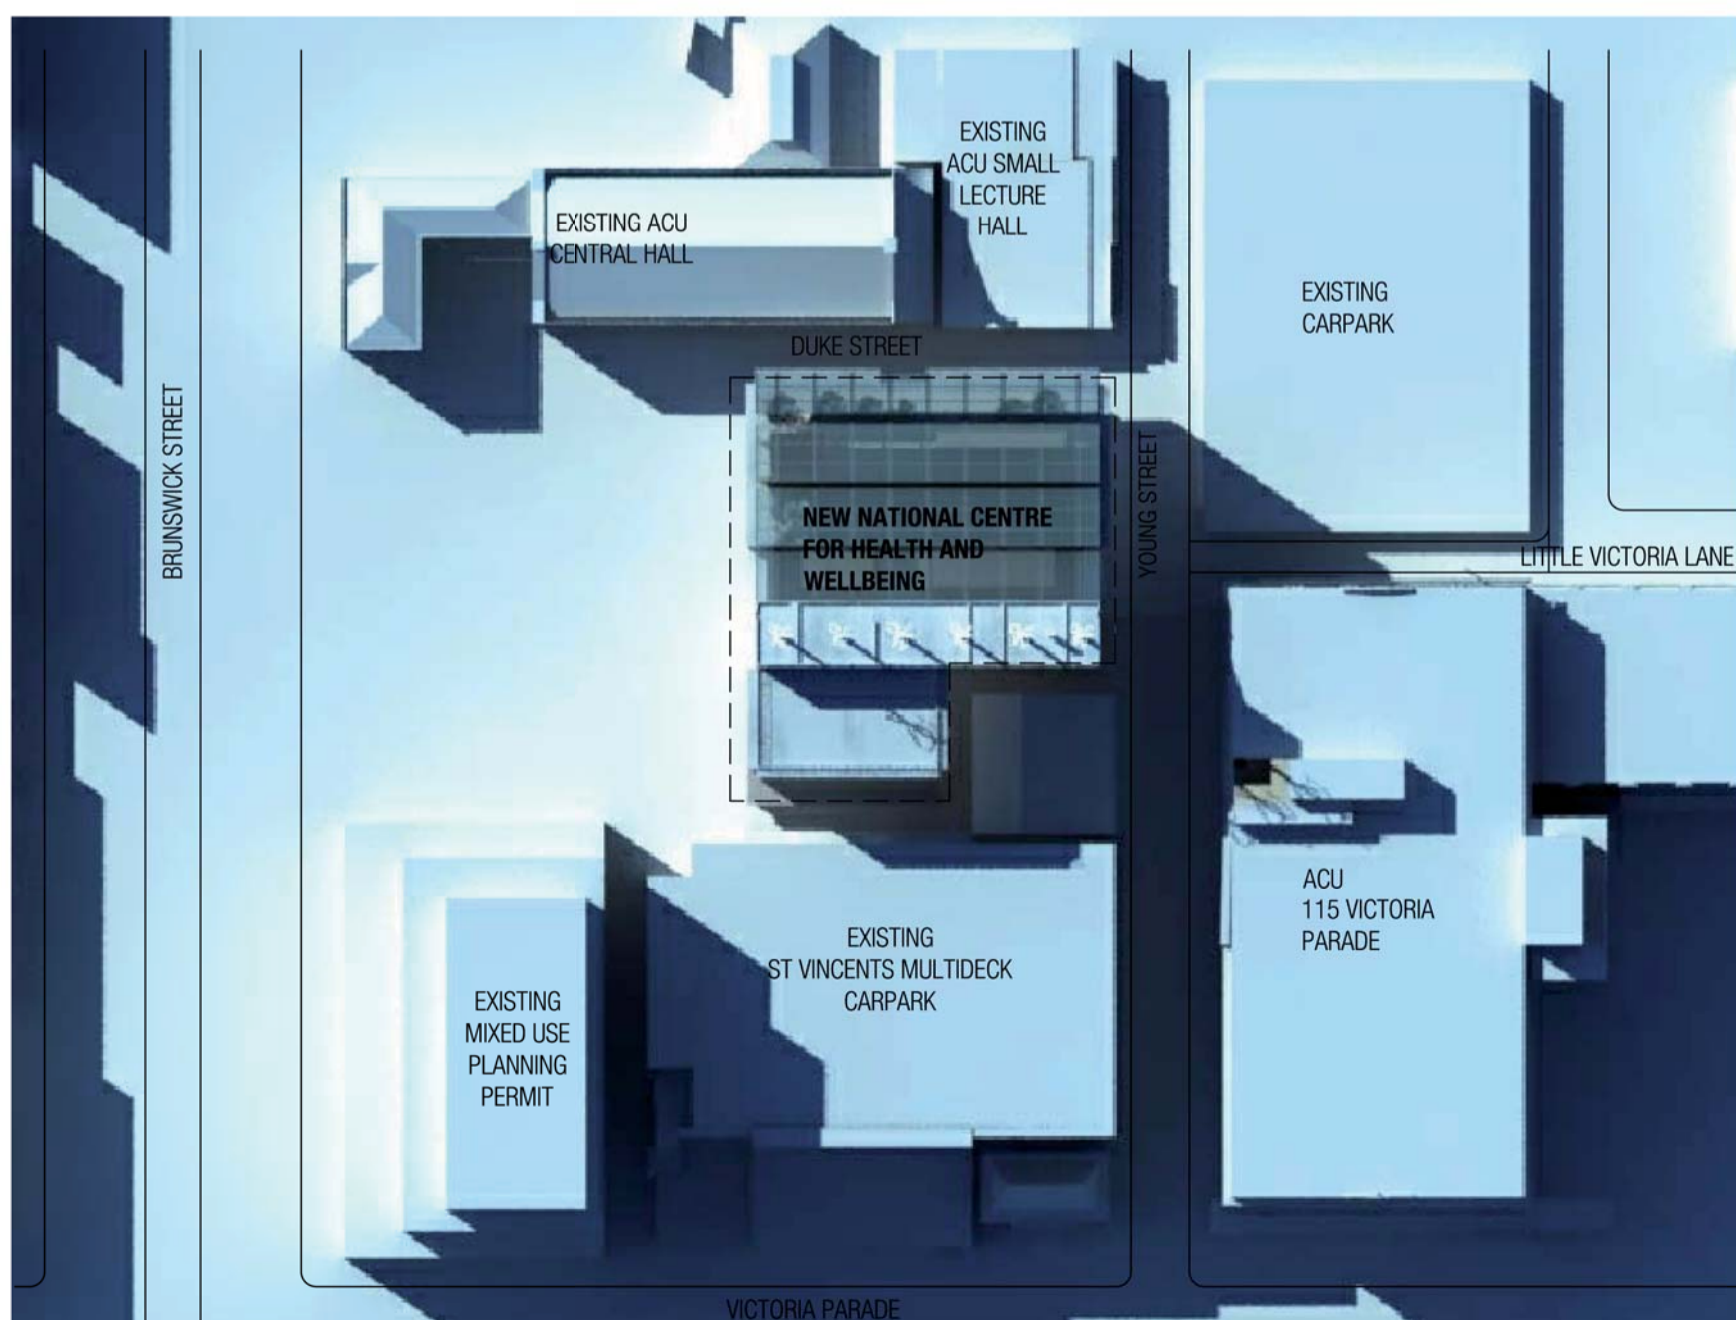

07 3PM 22ND SEPTEMBER

TP02 ISSUED FOR INFORMATION 31/08/09
Rev Description Date App'd
Client
AUSTRALIAN CATHOLIC UNIVERSITY
Project
ACU NATIONAL CENTRE FOR HEALTH & WELLBEING
17-29 Young Street, Fitzroy

WOODS BAGOT AUSTRALIA ASIA MIDDLE EAST EUROPE NORTH AMERICA

Drawing title
SUN SHADOW DIAGRAMS PLAN

Date generated 01/09/09
Checked ---
Approved ---
Scale AS SHOWN
@ A1 sheet size 50mm on original

Project number 3-30-1400
Drawing number SK5001
Revision TP02
State FOR TOWN PLANNING