
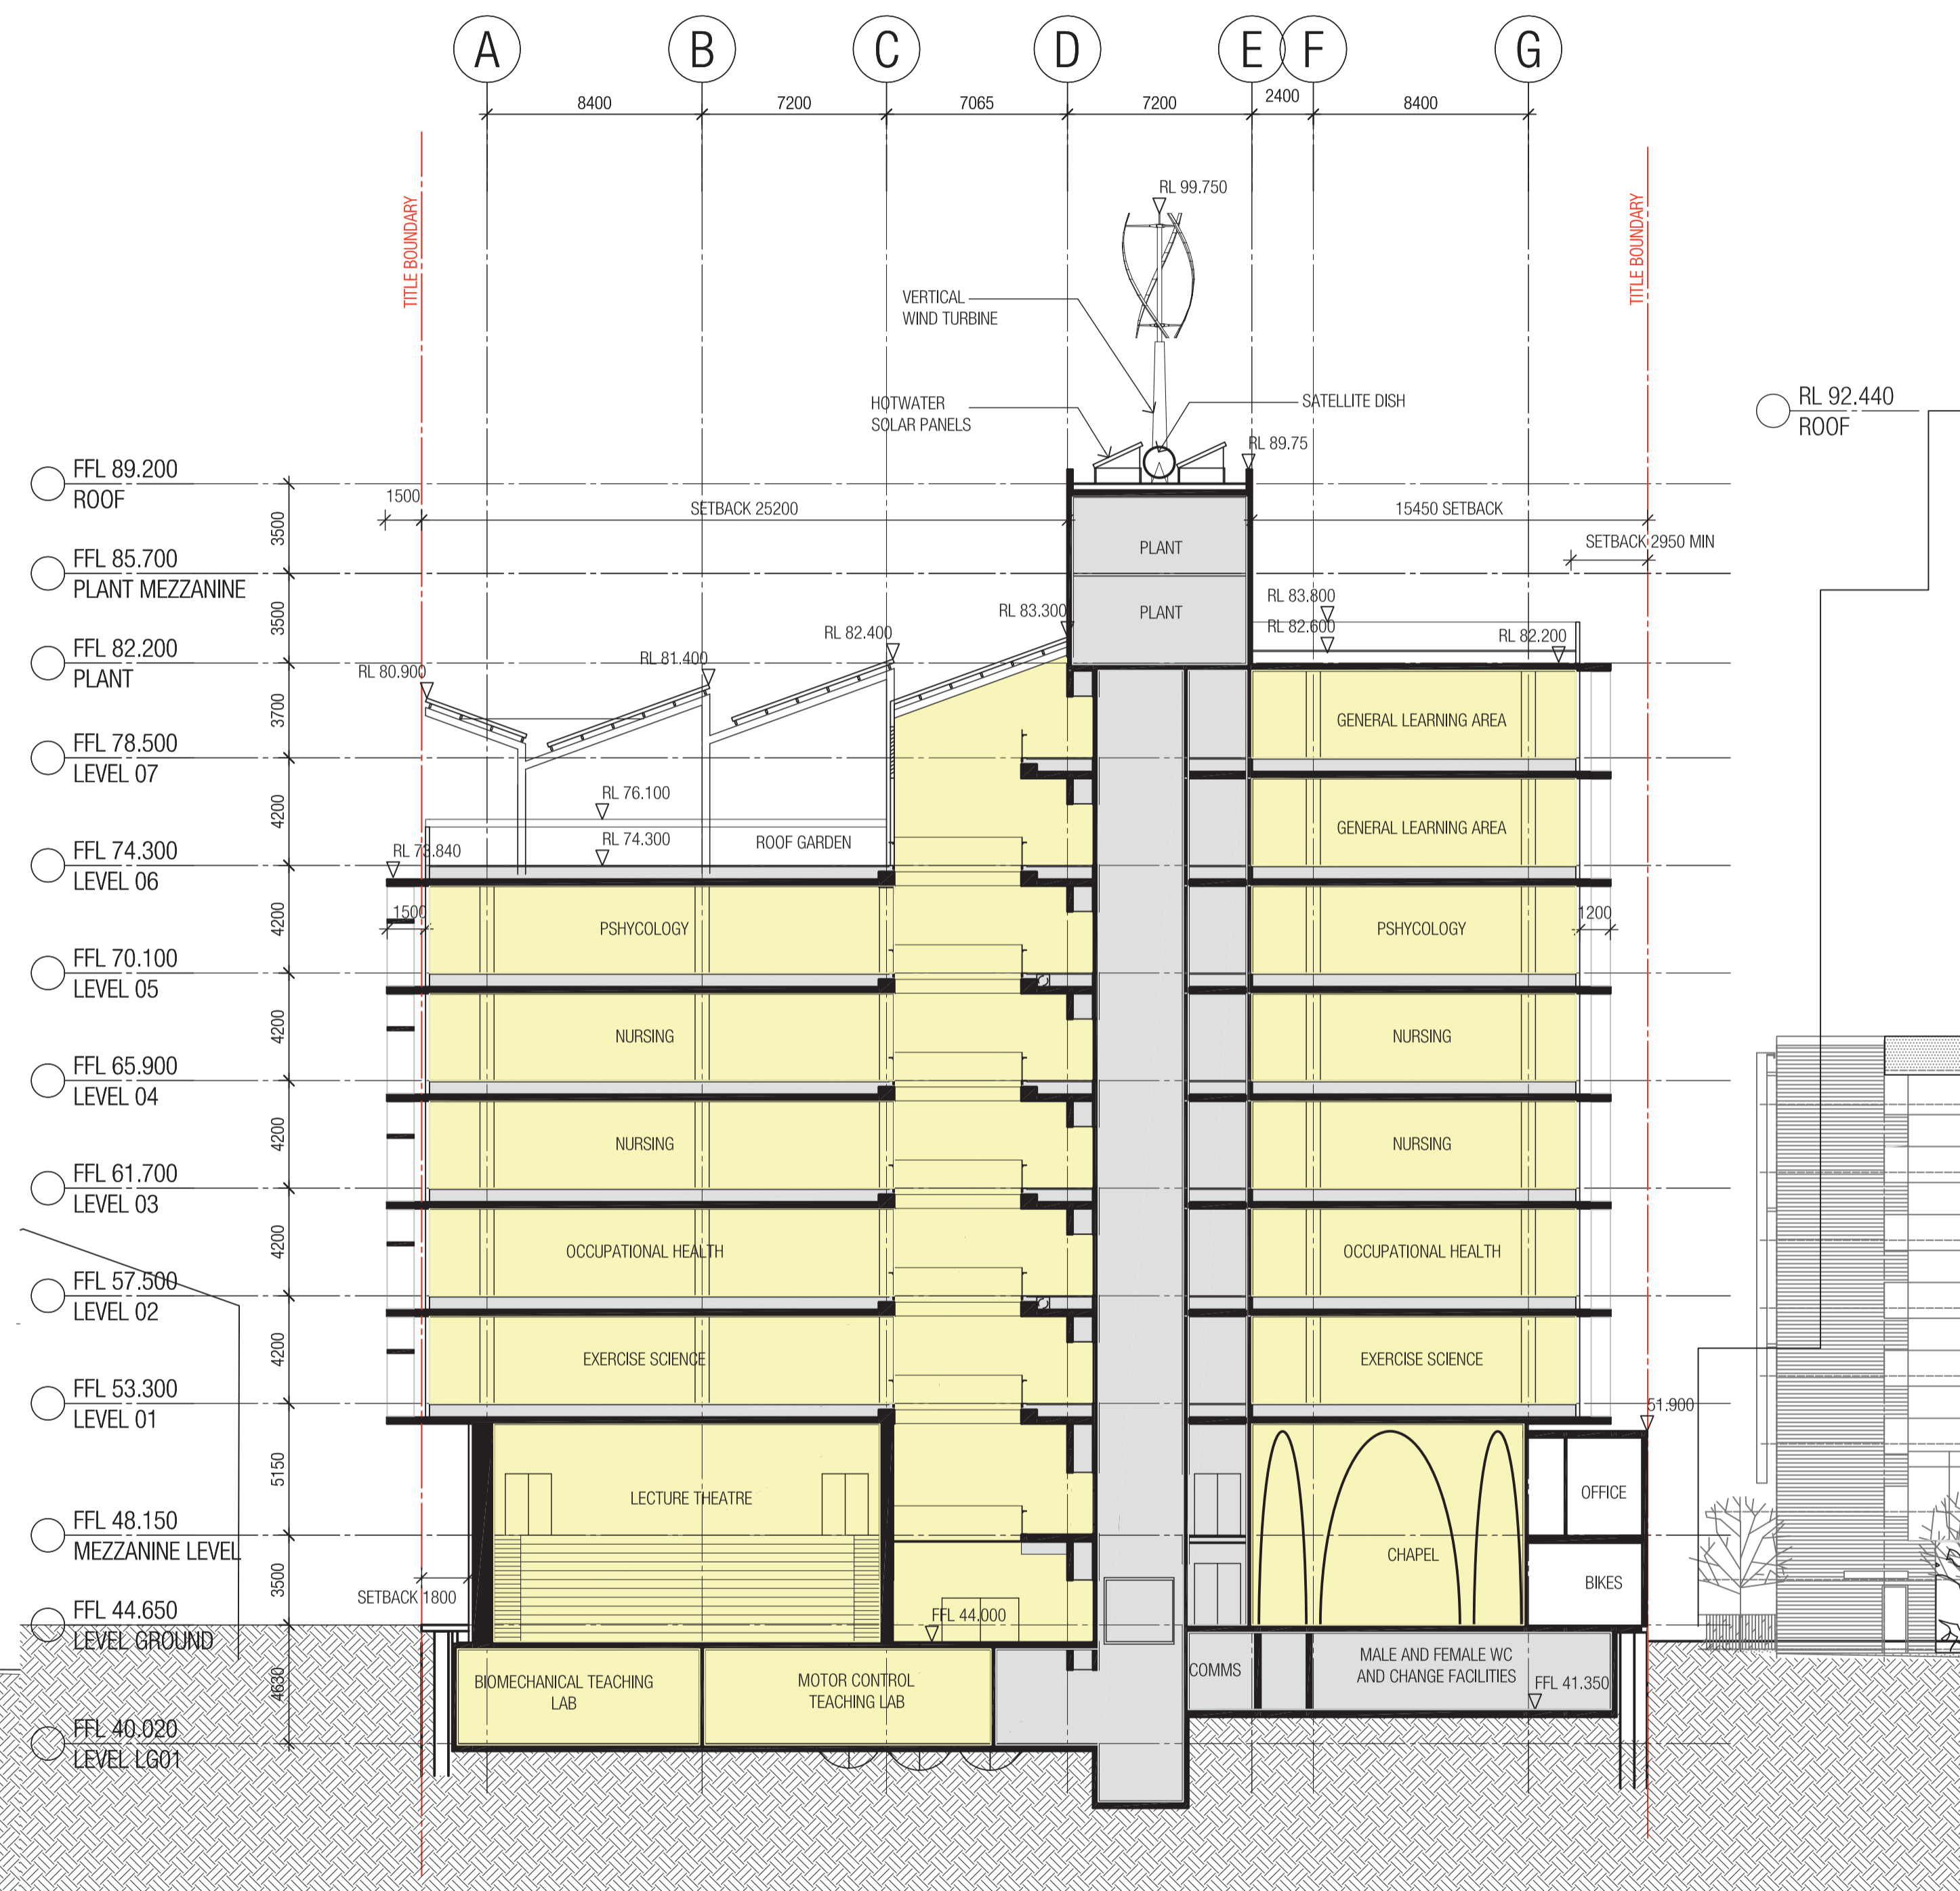


DISCLAIMER:  
1. THESE PLANS ARE PRELIMINARY ONLY AND SUBJECT TO CHANGE  
PENDING DESIGN DEVELOPMENT, SERVICE AND STRUCTURAL RESOLUTION.  
THESE DRAWINGS CANNOT BE USED FOR CONSTRUCTION.  
2. SPECIAL EQUIPMENT, LOOSE FURNITURE AND AVIAT EQUIPMENT  
INDICATED ON THE PLANS ARE INDICATIVE ONLY FOR SERVICE AND  
STRUCTURAL COORDINATION. THEY ARE BY OTHERS AND NOT IN THE  
SCOPE OF THE BUILDING.

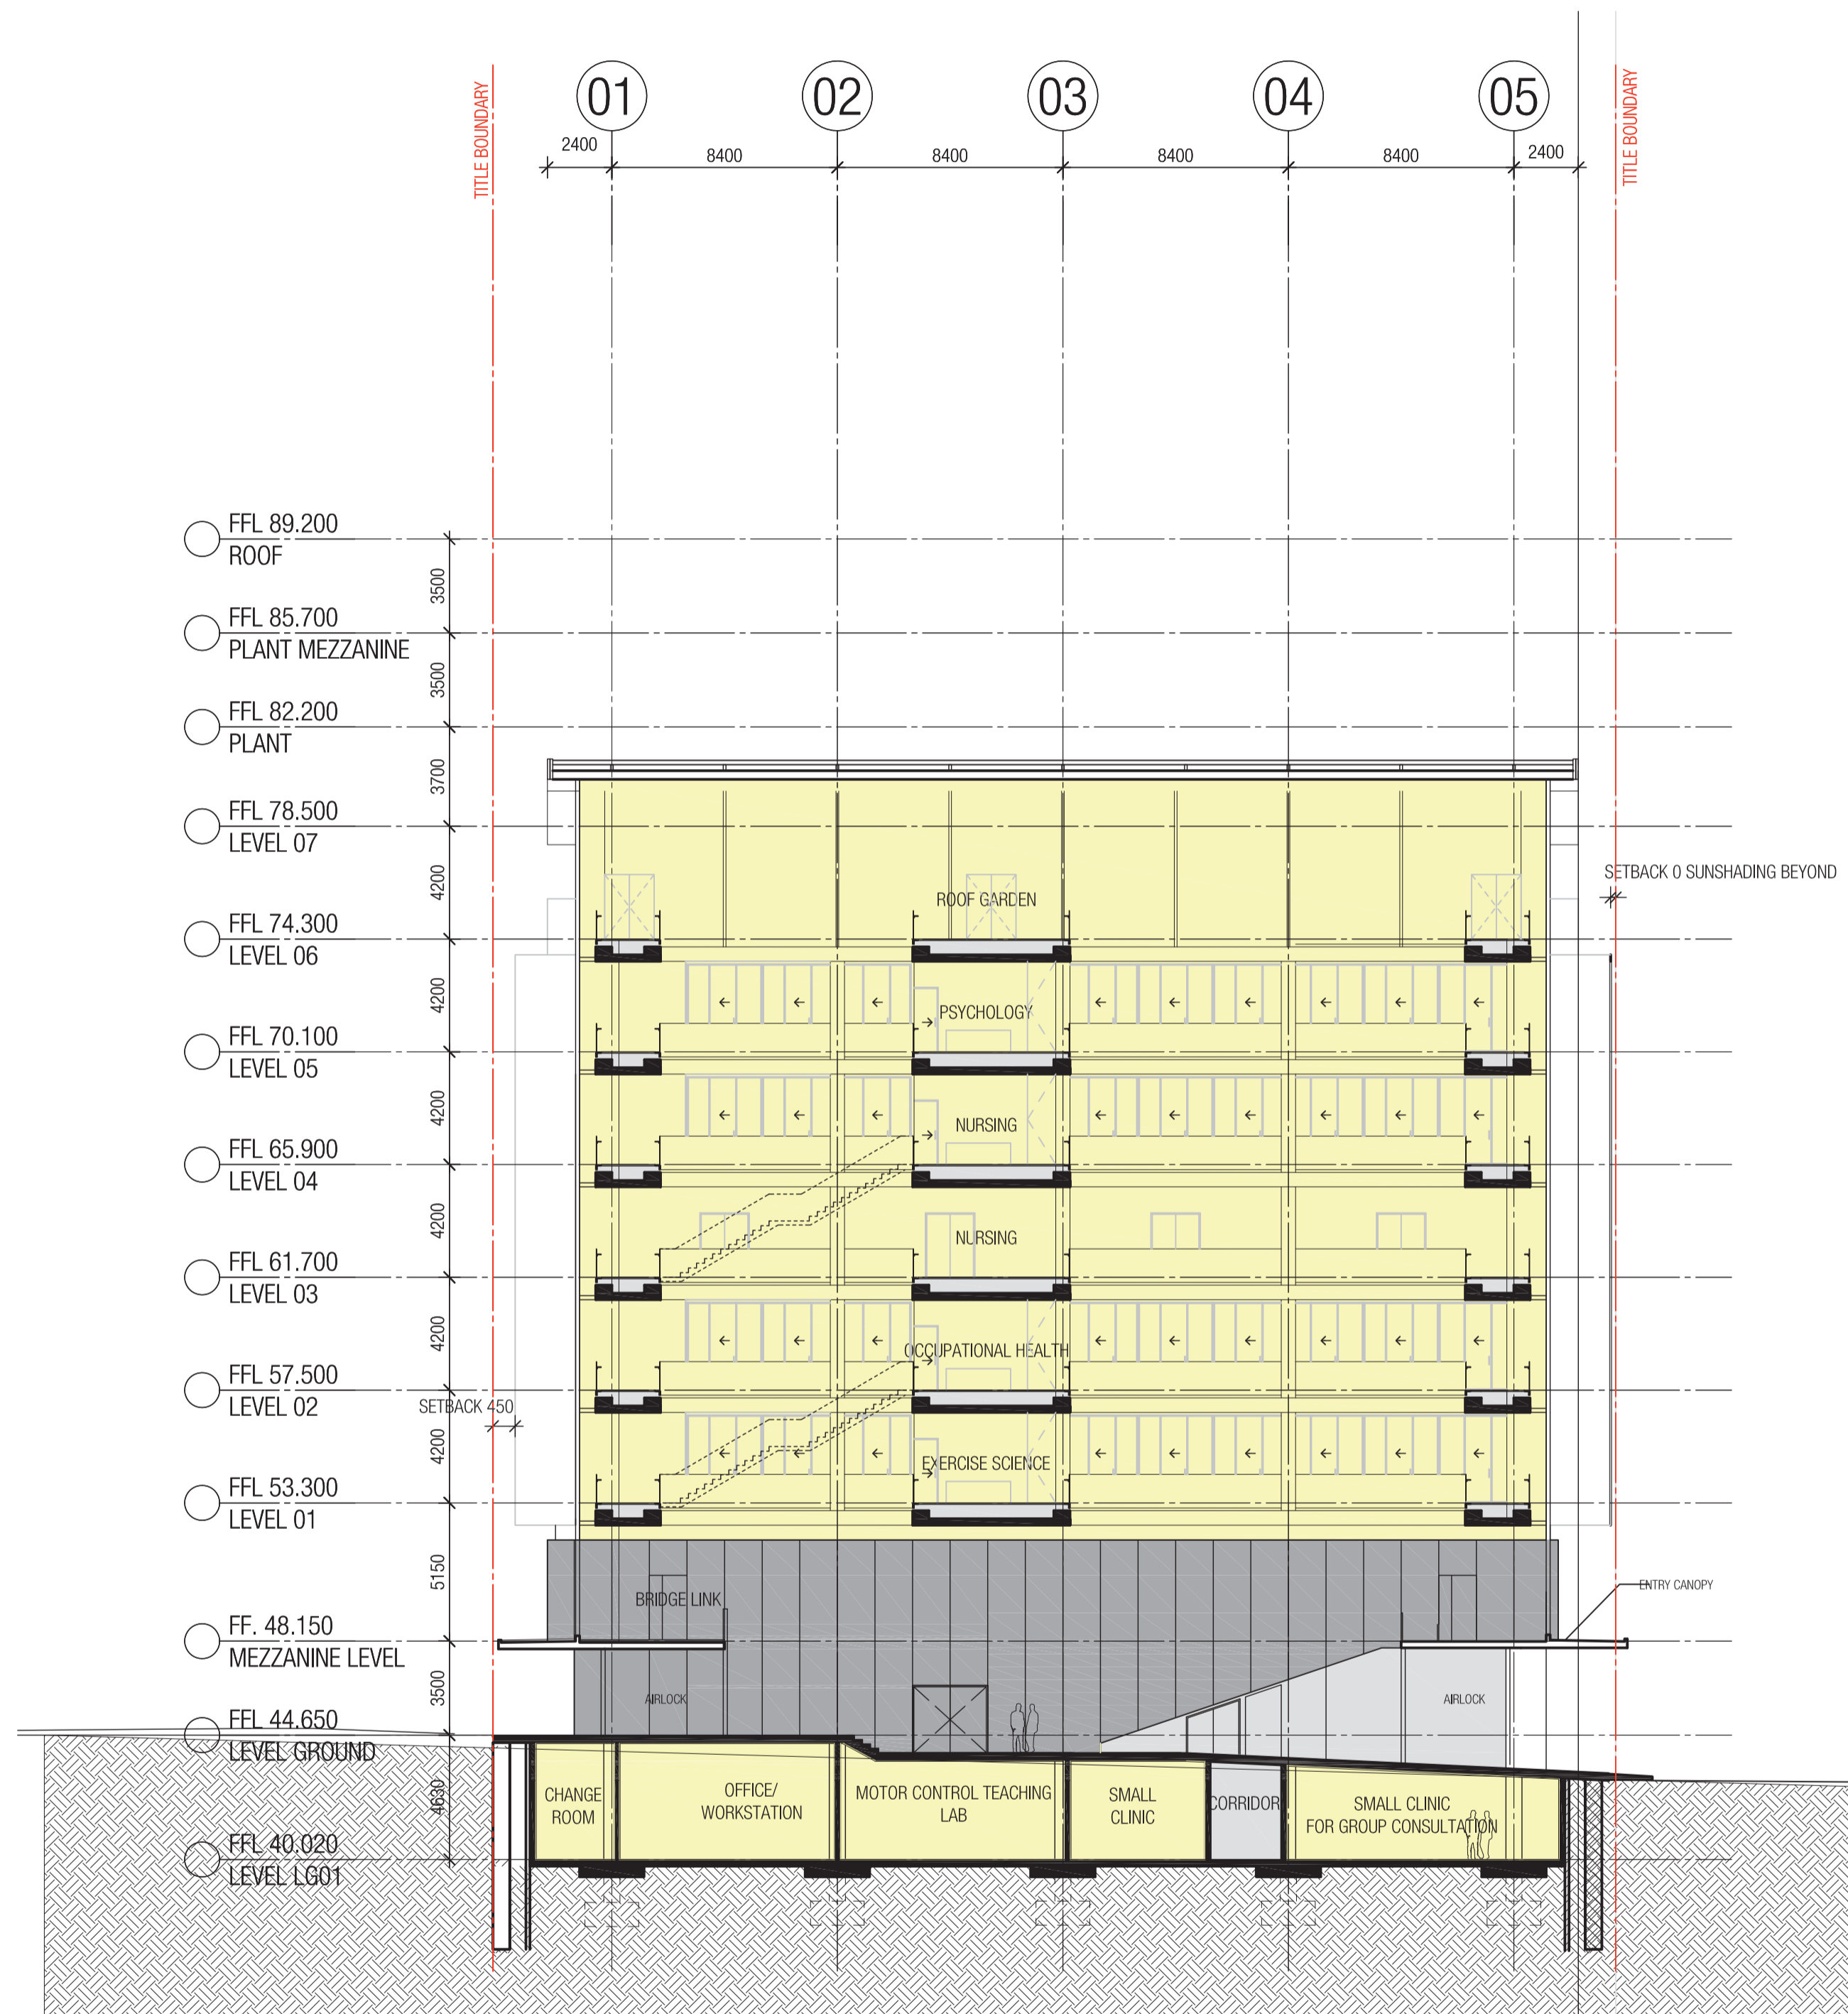

TP03 ISSUED FOR INFORMATION	09/10/09
TP02 ISSUED FOR INFORMATION	31/08/09
TP01 ISSUED FOR INFORMATION	21/07/09
Rev Description	Date App'd

Client  
**AUSTRALIAN CATHOLIC UNIVERSITY**

Project  
**ACU NATIONAL CENTRE  
FOR HEALTH & WELLBEING**

17-29 Young Street, Fitzroy

**WOODS BAGOT** AUSTRALIA  
ASIA  
MIDDLE EAST  
EUROPE  
NORTH AMERICA

Drawing title  
**SECTION AA  
SECTION BB**

Date generated  
01/09/09  
Checked  
---  
Approved  
---  
Scale  
1:200  
@ A1 sheet size 50mm on original

Project number  
**3-30-1400**  
Drawing number  
**SK3201**  
Revision  
**TP03**  
Status  
**FOR TOWN PLANNING**